




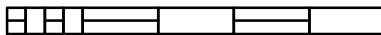

5 2.5 0 5 10 15 20
 Meters

11/12 High Street, Wisbech
 Cambridgeshire, PE13 1DB

© Crown Copyright and database rights 2011 Ordnance Survey 10023778
 Created on: 23/05/2018
 Scale = 1:500

Appendix 2 : Photographic Evidence

11 High Street, Wisbech



1960s (from Geoff Hastings)



2001 (from FDC planning files)

12 High Street, Wisbech



1991 From FDC Conservation Files



2009 From FDC Conservation Files




2017 Wisbech High St Project files




Rear of 11-12 High St, 2017 by Matt Emmett

Rev.	Date	By	Check	Appr.	Description
A	25.11.15	GB	TG	TG	Issued for comment
B	03.12.15	MM	TG	TG	Issued for comment


NB: Caveat
 This drawing is based on scaled information from a third party. Haverstock cannot be held responsible for any inaccuracy of this base information or any associated abortive work this might cause.

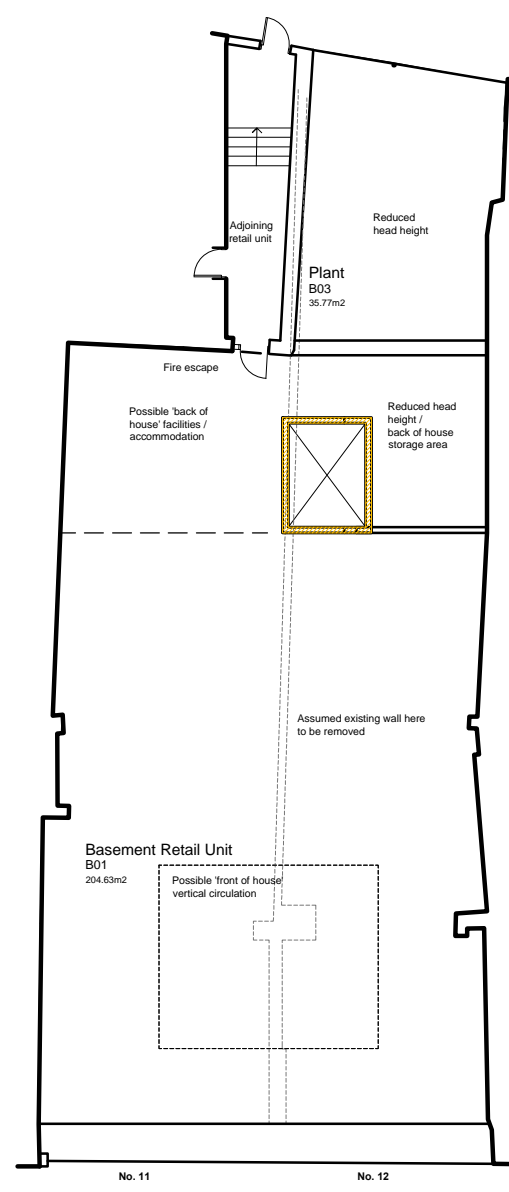

Basement Plan

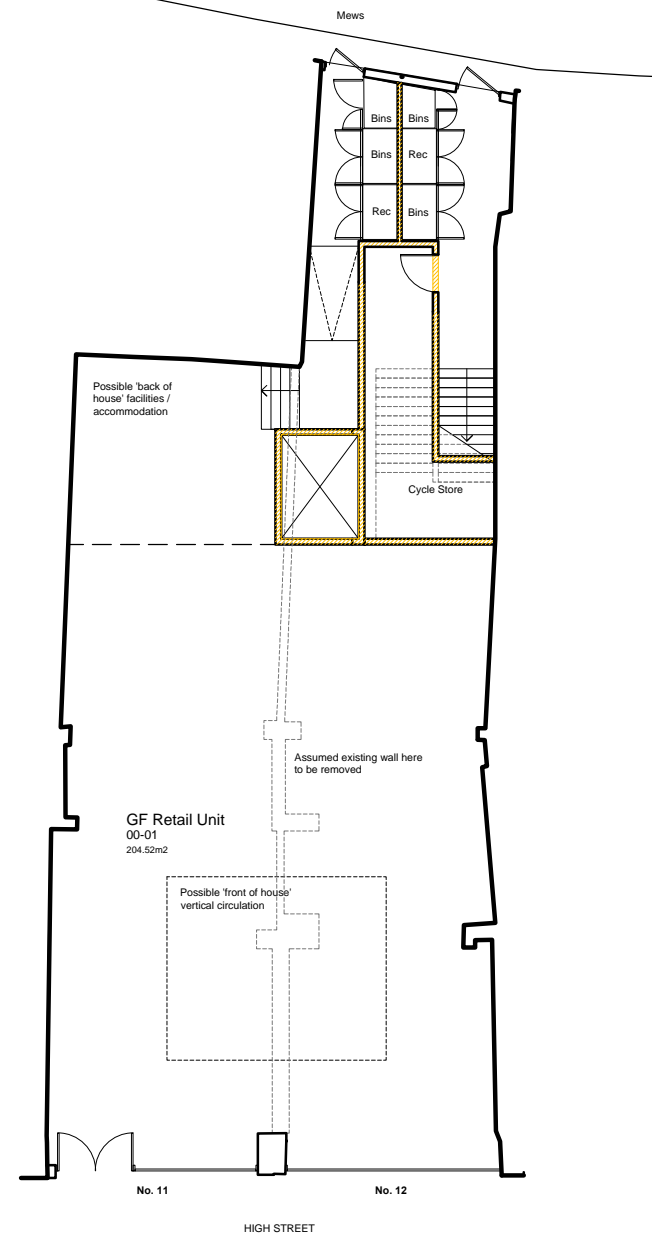

Ground Floor Plan

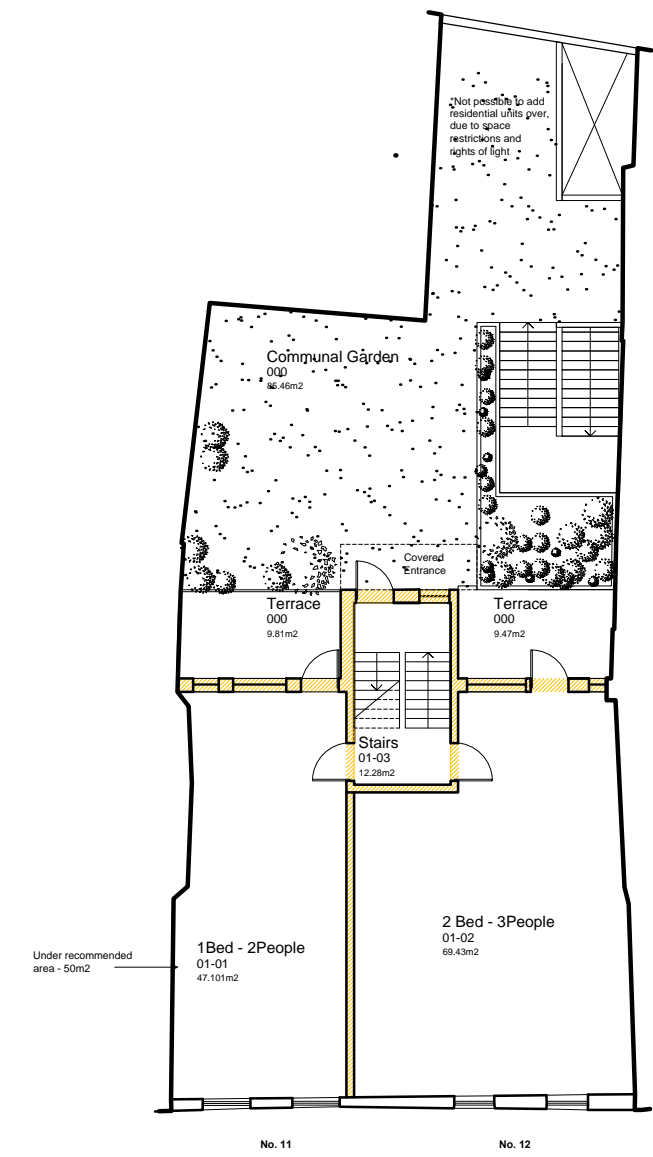


First Floor Plan

- Key**
- Reconstructed elements
 - New build elements


Area Summary

Retail Unit: 408m2	Residential: 348m2 (3 x 1bed & 3 x 2bed)
Basement: 204m2	1st Floor: 116m2 (1 x 1bed & 2bed)
Ground: 204m2	2nd Floor: 116m2 (1 x 1bed & 2bed)
	3rd Floor: 116m2 (1 x 1bed & 2bed)

Residential Circulation: 36.84m2

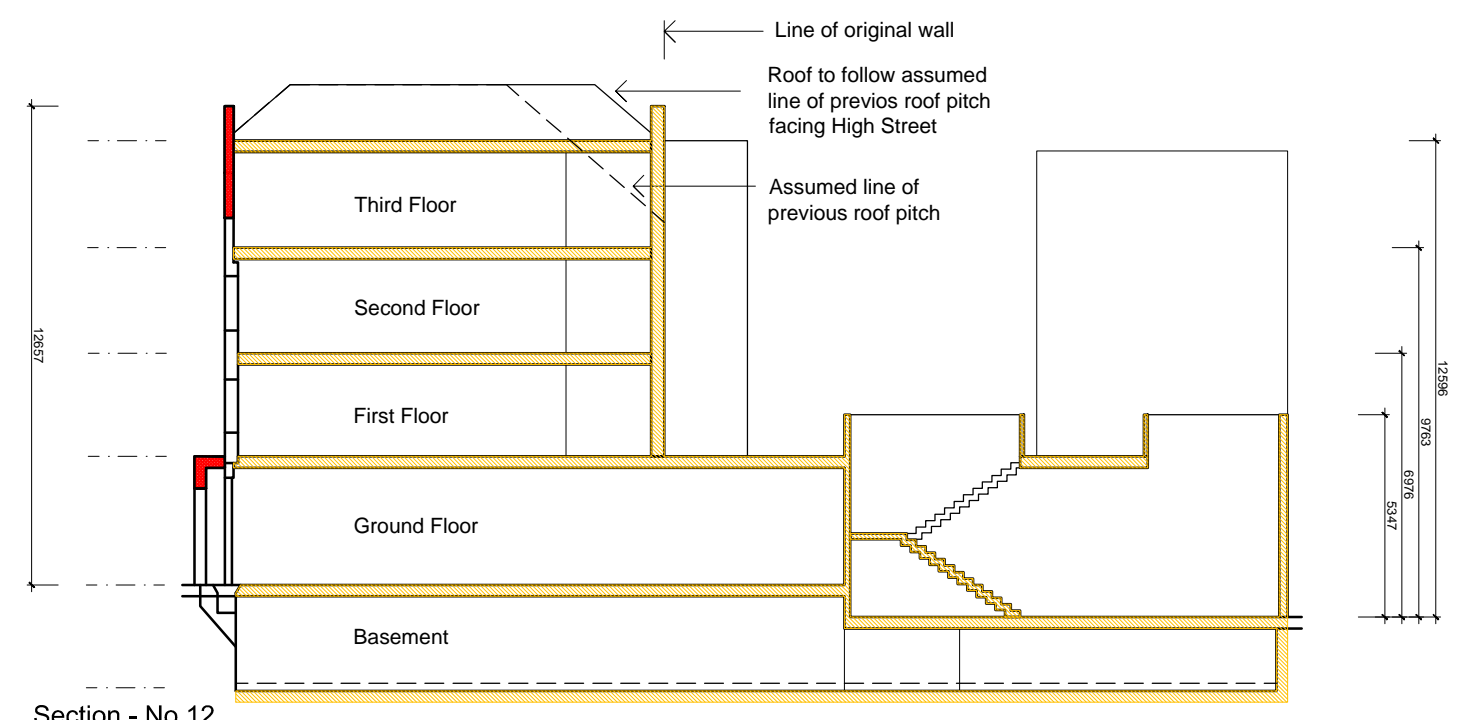

Section - No.12

 

Haverstock LLP
 Studio 10, Cliff Road Studios
 Cliff Road, London NW7 9AN
 Tel: +44 (0)20 7267 7676
 info@haverstock.com
 www.haverstock.com

Client:
 Fenland District Council

Job Title:
 Wisbech

Drawing Title:
 Proposed Plans Number 11 & 12 Option B
 Basement, Ground & First


Job/Dwg No./Rev: 1070 0023 B

Drawn:	Checked:	APPR:	Date:
GB	TG	TG	24.11.15


Drawing Status: Preliminary
 Do not scale from this drawing. Check all dimensions on site before ordering.
Scale: 1:200@A3

Rev.	Date	By	Check	Appr.	Description
A	25.11.15	GB	TG	TG	Issued for comment
B	03.12.15	MM	TG	TG	Issued for comment


NB: Caveat
 This drawing is based on scaled information from a third party. Haverstock cannot be held responsible for any inaccuracy of this base information or any associated abortive work this might cause.

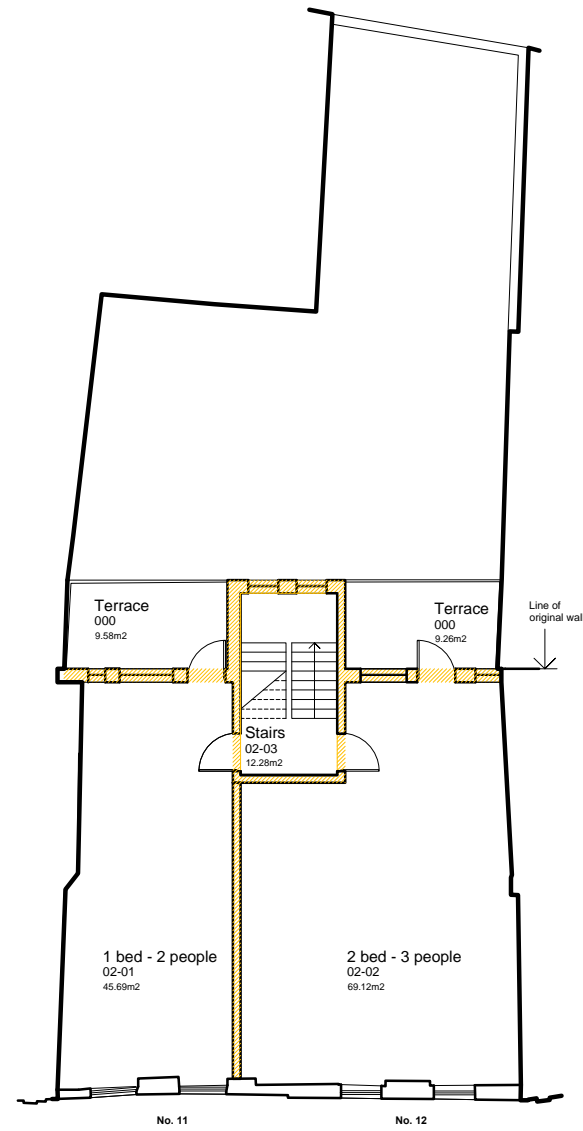

Second Floor Plan

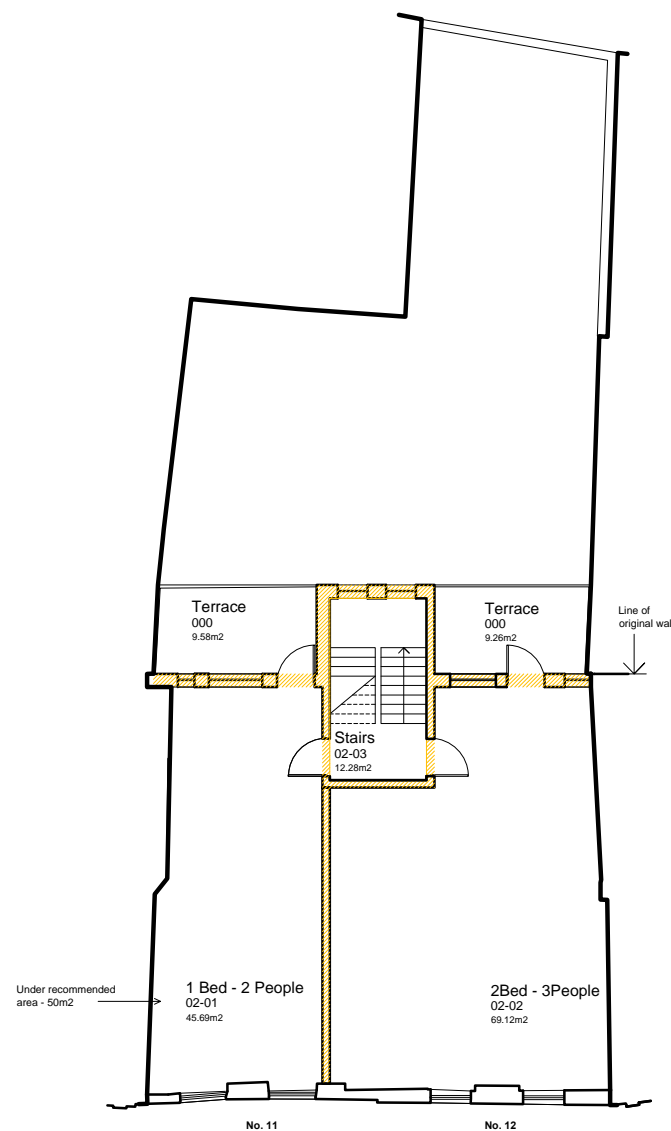

Third Floor Plan

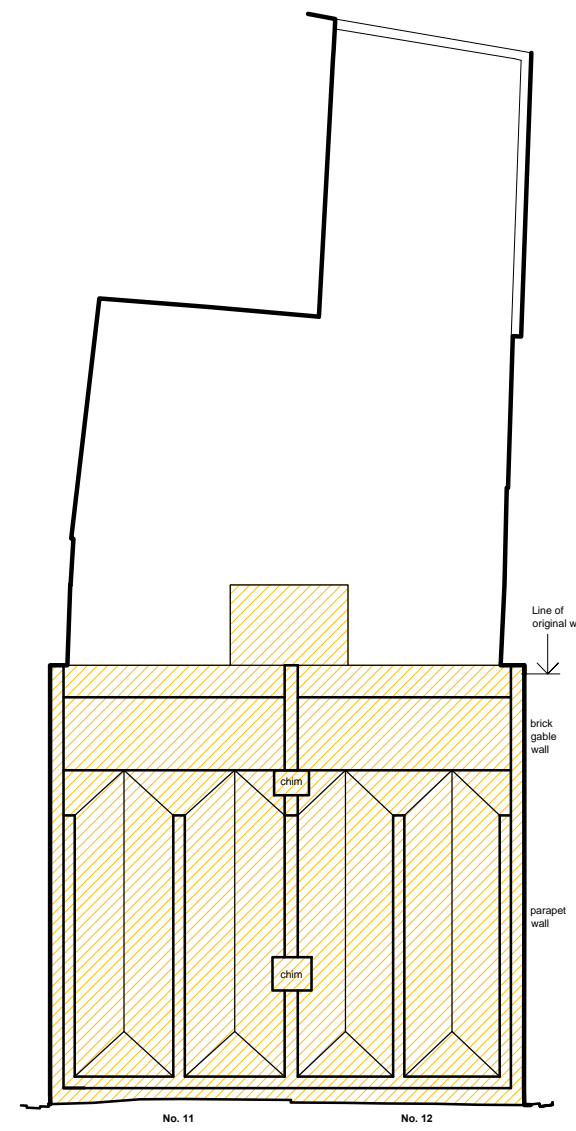

Roof Plan (based on existing drawings & photographs)


- Key**
- Reconstructed elements
 - New build elements

Area Summary


Retail Unit: 408m2
 Basement: 204m2
 Ground: 204m2

Residential: 348m2 (3 x 1bed & 3 x 2bed)
 1st Floor: 116m2 (1 x 1bed & 2bed)
 2nd Floor: 116m2 (1 x 1bed & 2bed)
 3rd Floor: 116m2 (1 x 1bed & 2bed)

Residential Circulation: 36.84m2

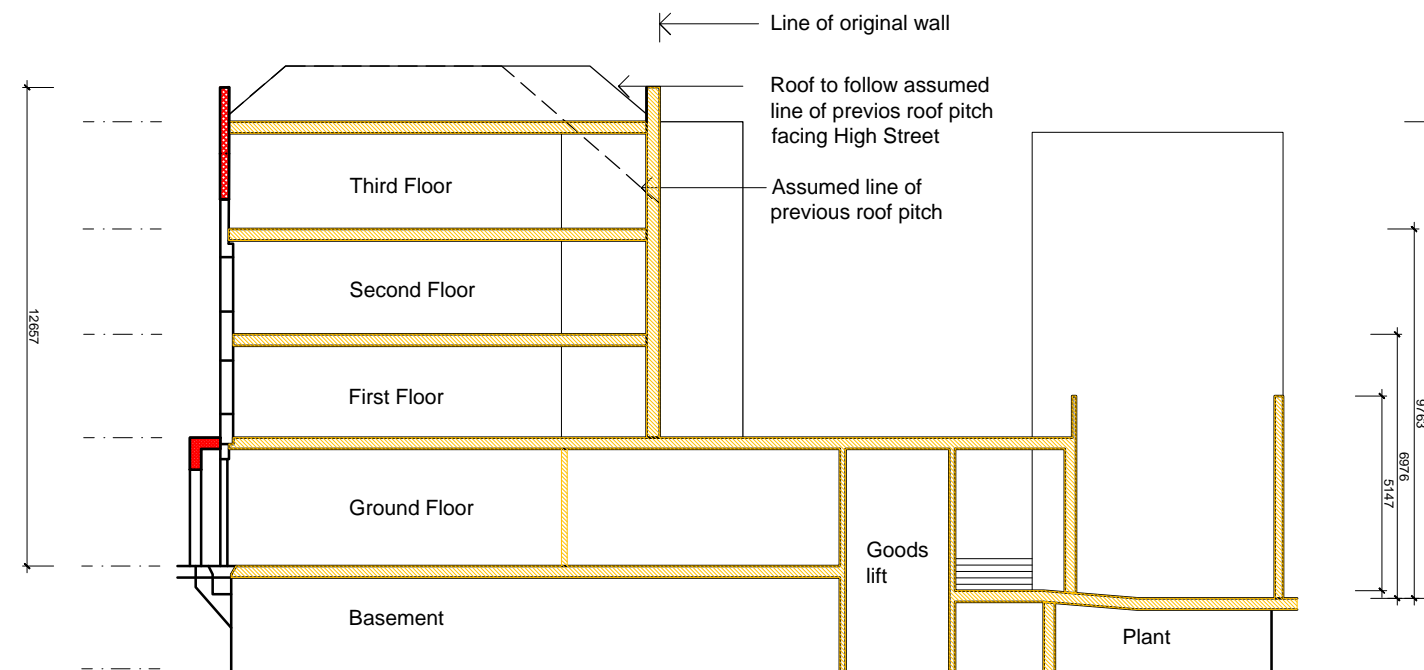

Section - No.11

 

Haverstock LLP
 Studio 10, Cliff Road, Studice
 Cliff Road, London NW7 5AN

tel: +44 (0)20 7267 7676
 info@haverstock.com
 www.haverstock.com

Client:
 Fenland District Council

Job Title:
 Wisbech

Drawing Title:
 Proposed Plans Number 11 & 12 Option B
 Second & Third Floor

Job/Dwg No./Rev: 1070 0024 B

Drawn:	Checked:	APPD:	Date:
GB	TG	TG	24.11.15

Drawing Status: Preliminary
 Do not scale from this drawing. Check all dimensions on site before ordering.

Scale:
 1:200@A3