


**Lighting**  
New lighting for the car park, approach roads and at control points such as the ticket machines. Extra lighting will also be needed at the lengthened platforms and the bus stop.

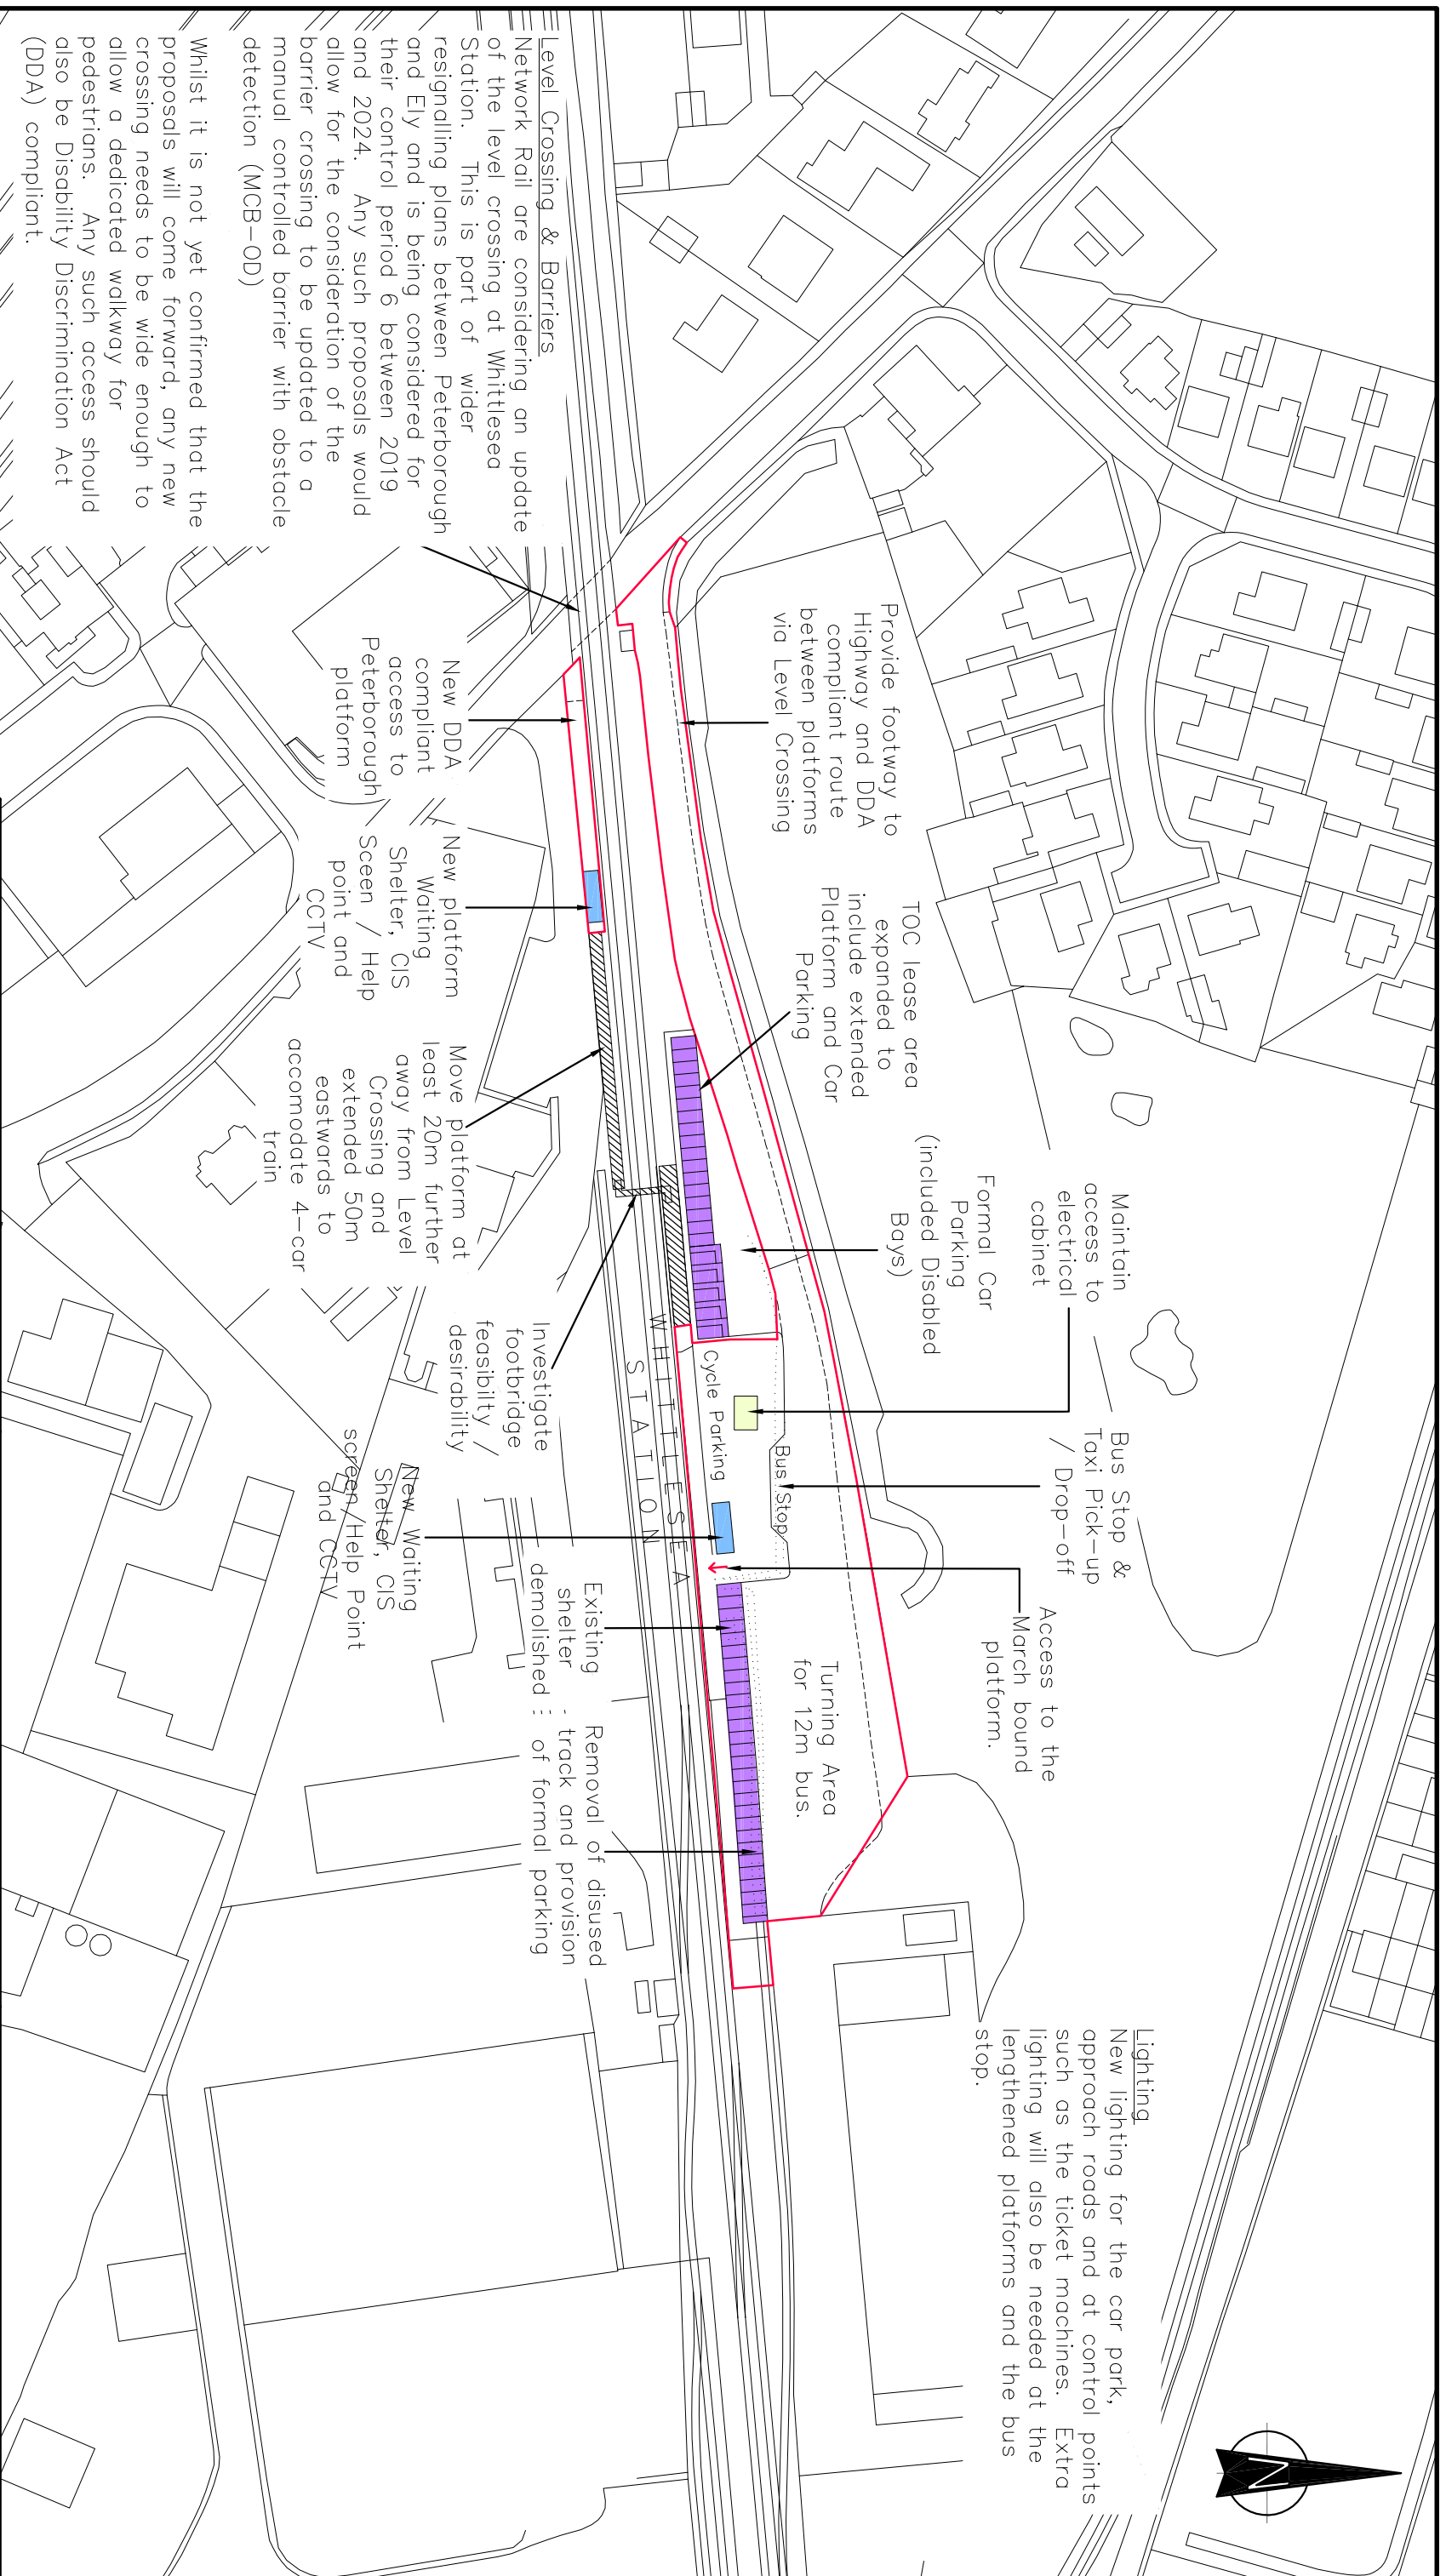

**Level Crossing & Barriers**

Network Rail are considering an update of the level crossing at Whittlesea Station. This is part of wider resignalling plans between Peterborough and Ely and is being considered for their control period 6 between 2019 and 2024. Any such proposals would allow for the consideration of the barrier crossing to be updated to a manual controlled barrier with obstacle detection (MCB-OD)

Whilst it is not yet confirmed that the proposals will come forward, any new crossing needs to be wide enough to allow a dedicated walkway for pedestrians. Any such access should also be Disability Discrimination Act (DDA) compliant.

**Revisions**

Rev	By	Date	Aprvd	Description
A	TA	Feb13		Note Additions to plan, parking amended
B	TA	Apr13		Text amendments made
C	TA	May13		Text amendments made

Rev	By	Date	Aprvd	Description
Designed				
Drawn	TA	18.12.12	Approved	

**Project**

**WHITTLESEA STATION**

**DRAFT MASTERPLAN  
PUBLIC CONSULTATION VERSION**



Fenland District Council, Fenland Hall County Road,  
March, Cambridgeshire, PE15 8NQ  
Tel: 01354 654321 www.fenland.gov.uk

Scale  
**1 : 1250**

Drawing No  
**469/01**

Rev.  
**C**

Based upon the Ordnance Survey mapping with the permission of the Controller of Her Majesty's Stationery Office. Crown copyright. Unauthorised reproduction infringes Crown copyright and may lead to prosecution or civil proceedings.

FENLAND DISTRICT COUNCIL, LICENCE No. 10023778, 2013