

WHITTESH9 COURSEY PARK


OPTION C

SK3 B11041

1:2,000

PLAY AREA
LETA 20x20

CAR PARK
(20 CARS +
20 BIKES)

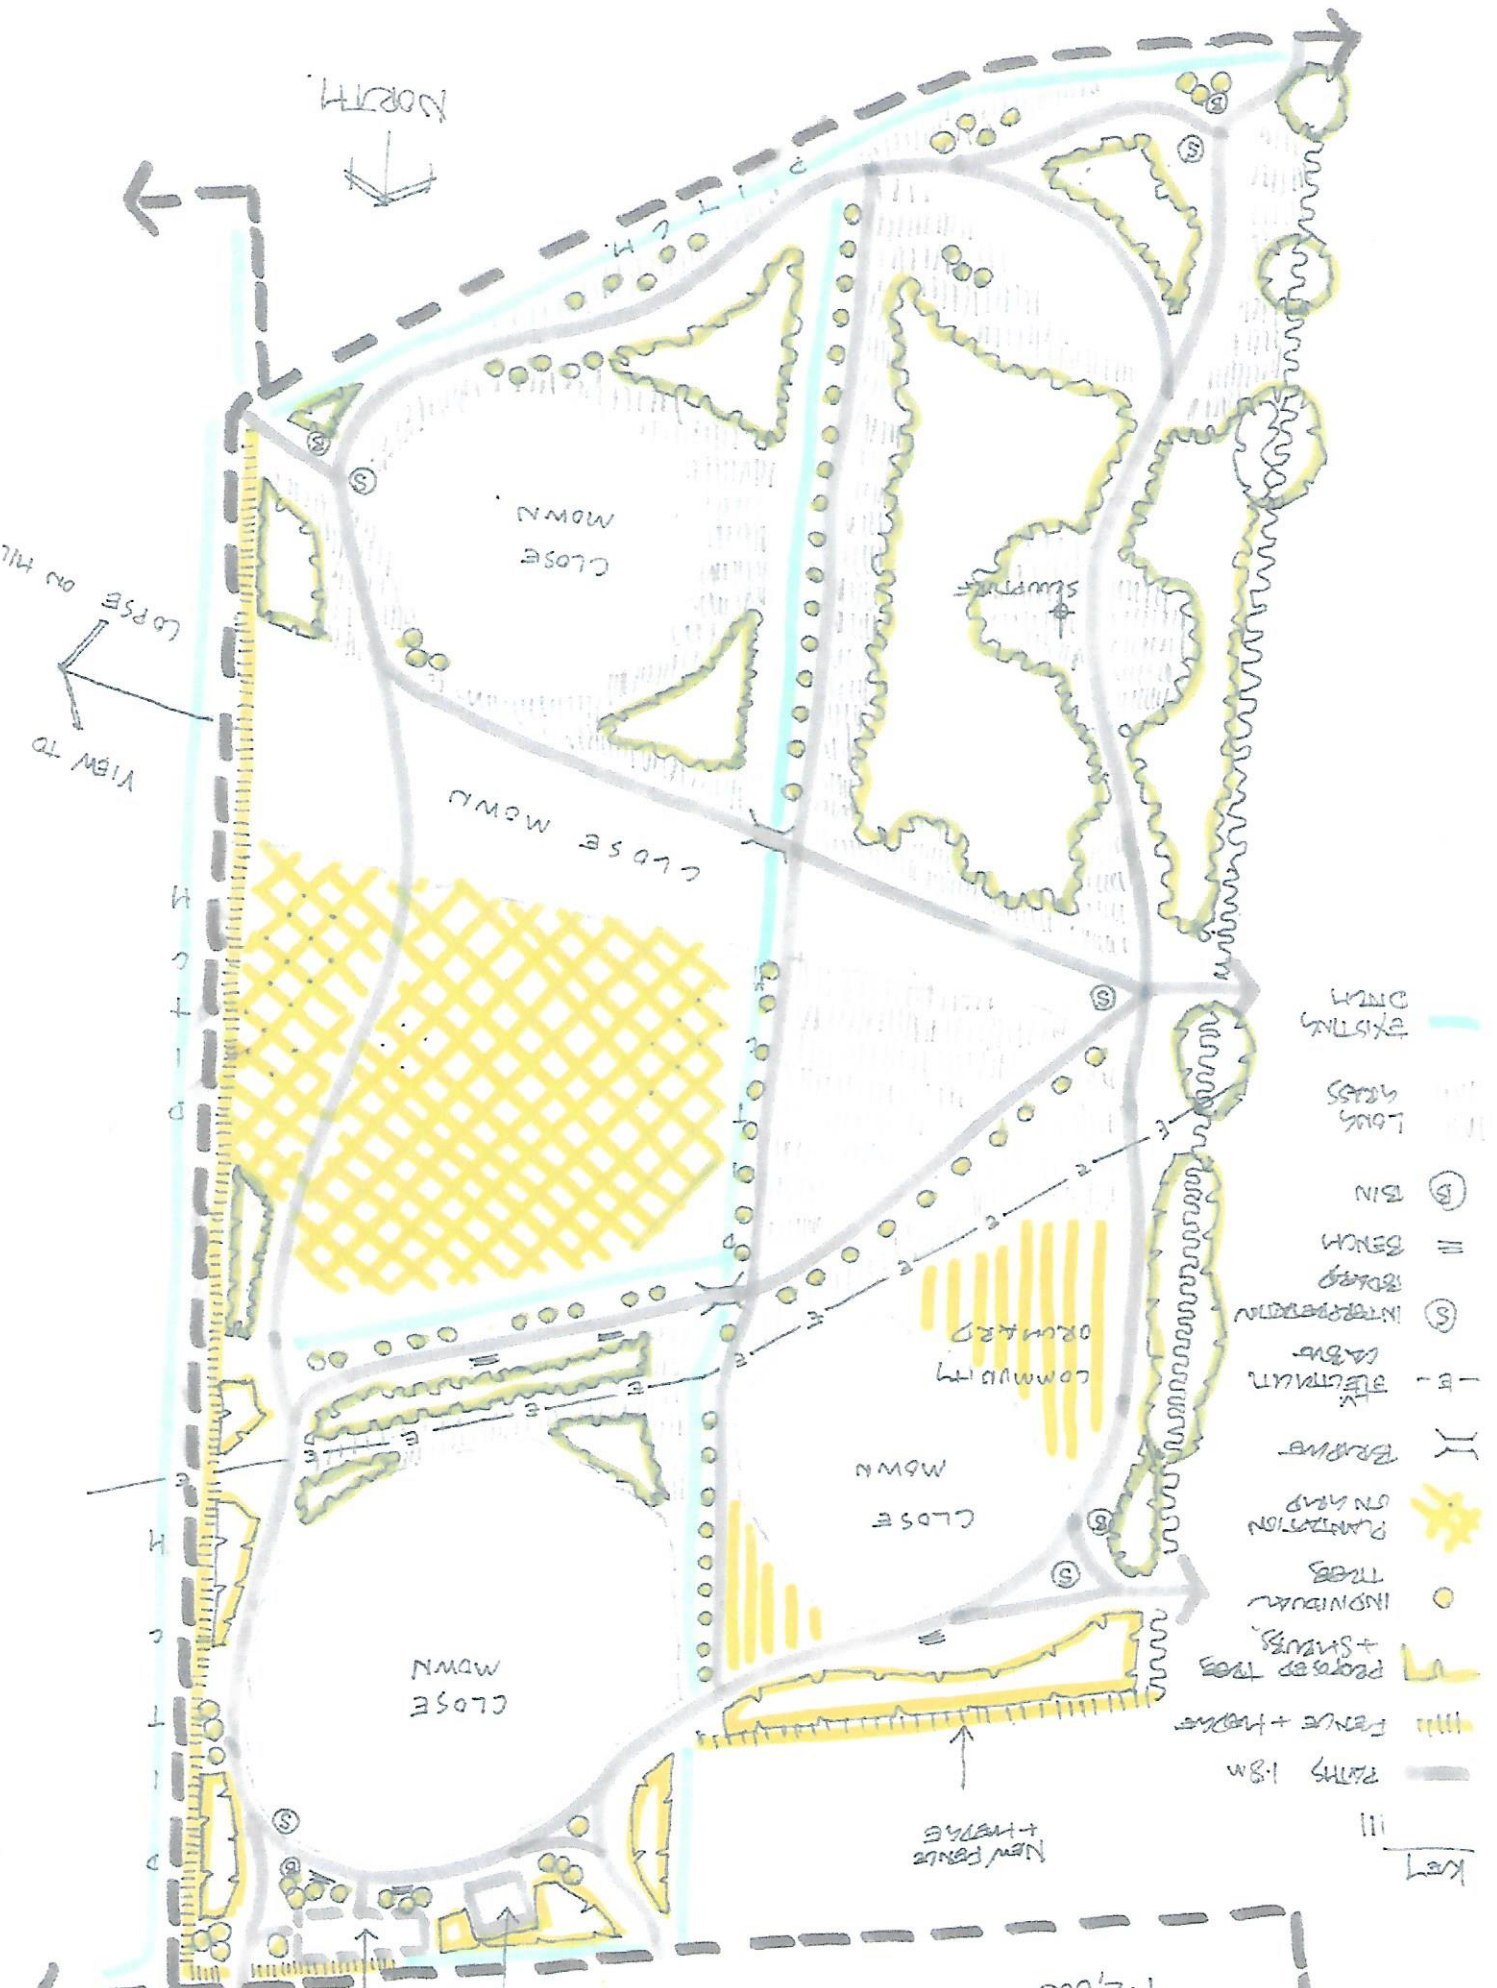

- KEY
- EXISTING DRAIN
 - LONG GRASS
 - BIN
 - BENCH
 - INTERPRETIVE BOARD
 - CABIN
 - STRUCTURE
 - BRIDGE
 - PLANTATION ON MOUND
 - INDIVIDUAL TREES
 - PROPOSED TREES + SHRUBS
 - FENCE + HEDGE
 - PATHS 1.8M
 - NEW FENCE + HEDGE

VIEW TO HILL

LOPSE ON HILL

NORTH

CLOSE MOWN

CLOSE MOWN

CLOSE MOWN

CLOSE MOWN

SLUMP

COMPUTER ORUMARD

NEW FENCE + HEDGE