



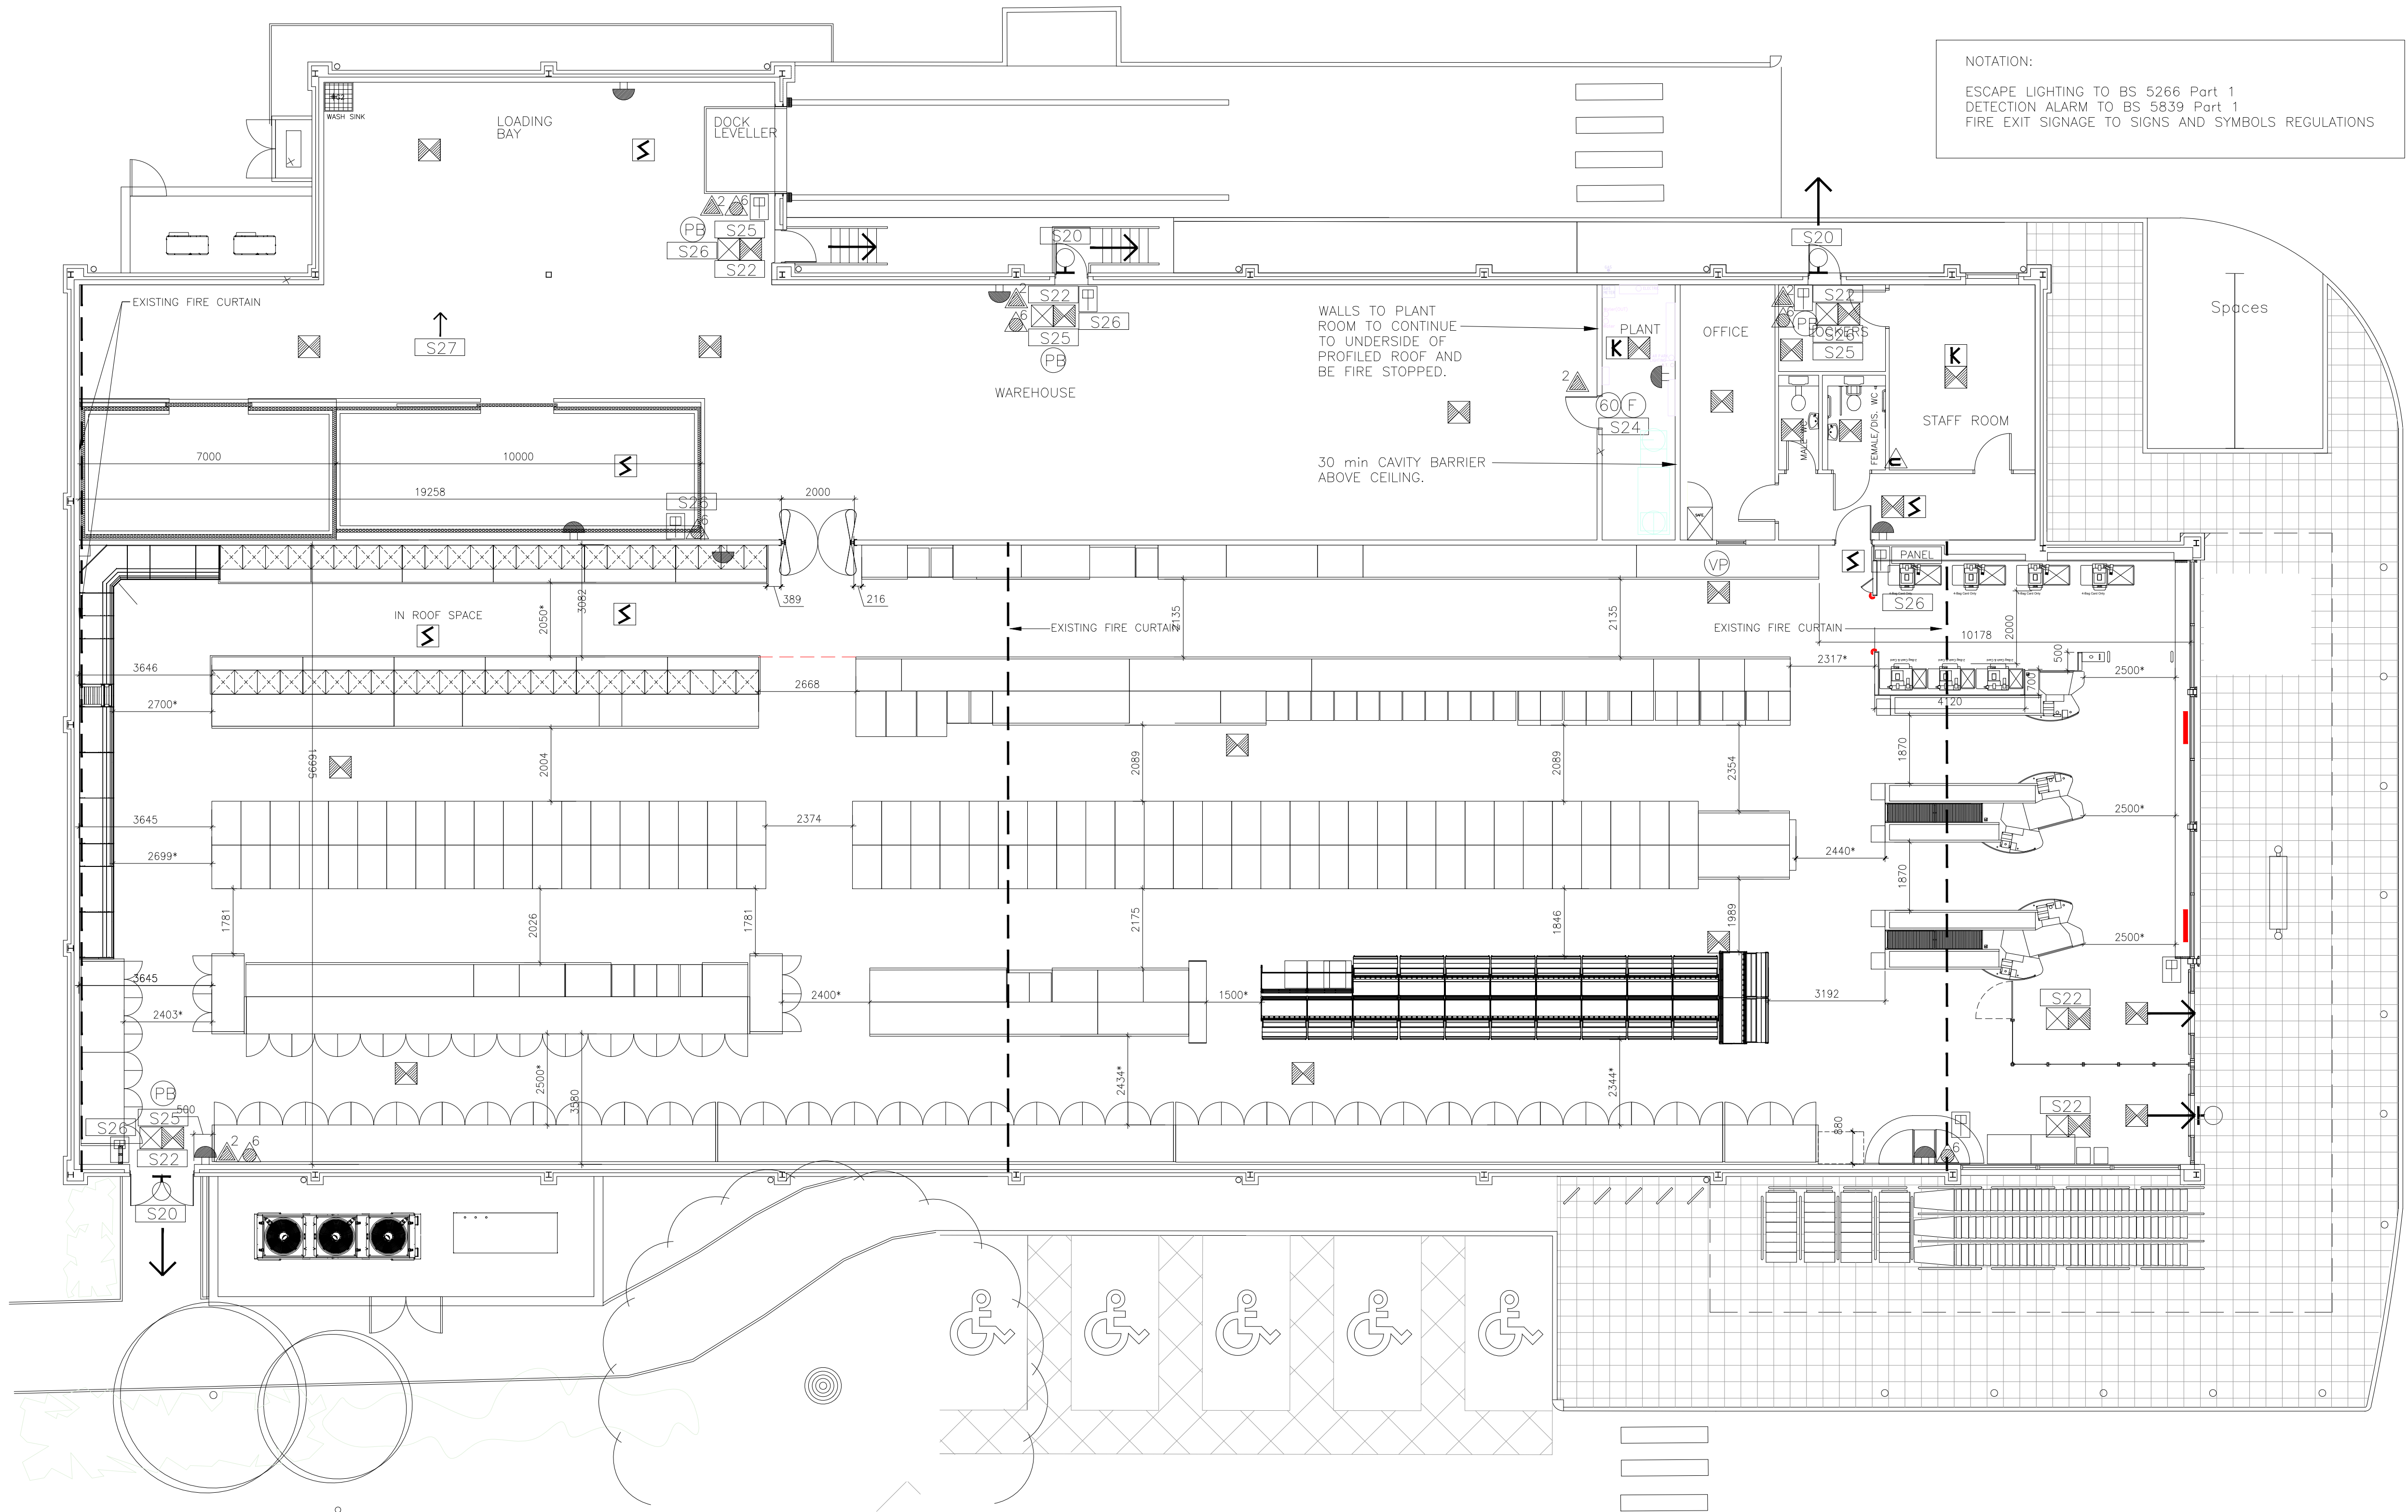

NOTATION:
ESCAPE LIGHTING TO BS 5266 Part 1
DETECTION ALARM TO BS 5839 Part 1
FIRE EXIT SIGNAGE TO SIGNS AND SYMBOLS REGULATIONS

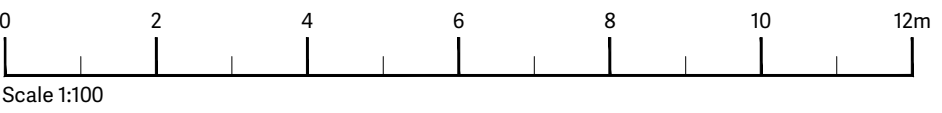

1	Rev Details	00/00/00	ABC	ABC
Revision	Description	Date	Drawn	Checked

STOAS Architects Ltd CONSTRUCTION ISSUE



THE LODGE - COLESHILL MANOR - BIRMINGHAM - B46 1DL - TEL 0121 747 1943
1 DUNSTON PLACE - DUNSTON ROAD - CHESTERFIELD - S41 8NL - TEL 01246 389 860

CLIENT ALDI STORES LIMITED

PROJECT PROJECT FRESH
SANDYLAND
WISBECH
TITLE FIRE PLAN

DATE 20.01.23 SCALE 1:100 @ A1

DRAWN NSH CHECKED

NORTH

DWG No. K22A45 - W207 REVISION

ALL INFORMATION IS TO BE USED TO PREPARE PLANS AND NOT FOR CONSTRUCTION. IT IS THE RESPONSIBILITY OF THE CLIENT TO ENSURE THAT ALL INFORMATION IS CORRECT AND UP TO DATE. STOAS ARCHITECTS LTD ACCEPTS NO LIABILITY FOR ANY LOSS OR DAMAGE CAUSED BY THE USE OF THIS INFORMATION. THE DRAWING IS THE PROPERTY OF STOAS ARCHITECTS LTD. IT IS NOT TO BE REPRODUCED OR TRANSMITTED IN ANY FORM OR BY ANY MEANS, ELECTRONIC OR MECHANICAL, WITHOUT PERMISSION IN WRITING FROM STOAS ARCHITECTS LTD.

KEY

- FIRE ALARM SOUNDERS
- EMERGENCY LIGHT (SELF CONTAINED)
- EXIT SIGN (INTERNALLY ILLUMINATED)
- SMOKE DETECTOR
- HEAT DETECTOR
- ALARM ACTUATION POINT
- FOAM EXTINGUISHERS

- POWDER EXTINGUISHERS
- CARBON DIOXIDE EXTINGUISHERS
- FIRE BLANKET
- "FIRE ESCAPE KEEP CLEAR" SIGN
- "FIRE EXIT" SIGN
- "FIRE DOOR KEEP SHUT" SIGN
- "FIRE DOOR KEEP LOCKED" SIGN

- "PUSH BAR TO OPEN" SIGN
- FIRE ACTION SIGN DENOTING PROCEDURE ON DISCOVERING FIRE AND ON HEARING FIRE ALARM
- SUSPENDED DIRECTIONAL "FIRE EXIT" SIGN.
- FIRE RESISTING DOORS
- FIRE RESISTANCE IN MINUTES
- VISION PANEL
- PUSH BAR

- PUSH PAD
- EXTERNAL EMERGENCY LIGHT
- FINAL ESCAPE ROUTE

LINE OF ONE HOUR FIRE COMPARTMENT BARRIER TO BE PROVIDED BY FLAMESTOP 60 BARRIER SYSTEM.
NOTE -
FIRE BARRIER TO BE EXTENDED INTO FASCIA AND ANY GAPS PACKED WITH ROCKWOOL RW2 FLEXIBLE SLABS AS NECESSARY TO MAINTAIN CONTINUITY OF THE BARRIER.